



LEFT ELEVATION
SCALE : 1/8" = 1'-0"

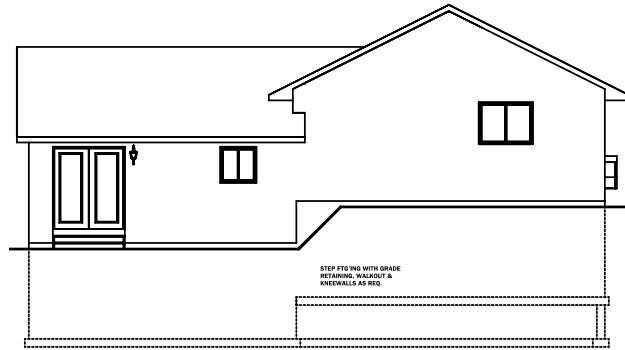



REAR ELEVATION
SCALE : 1/8" = 1'-0"

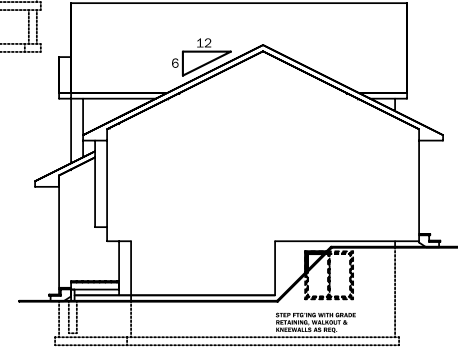

RIGHT ELEVATION
SCALE : 1/8" = 1'-0"



FRONT ELEVATION
SCALE : 1/4" = 1'-0"

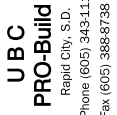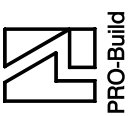 U BC PRO-Build Rapid City, S.D. Phone (605) 343-1115 Fax (605) 388-8738	 PRO-Build	Drawn For: HOWIE CONSTRUCTION LLC. Contractor: DARIN HOWIE Drawn By: ROD BUSETTI Date: 09/14/10 Category: LOT 1 BLK. 1 HOMESTEAD
Acknowledged by _____ Date _____ Customers Signature _____		
<p>* IMPORTANT *</p> <p>These drawings may not meet applicable building codes. These drawings may need to be adapted to your specific project. Check with local building officials about a building permit.</p>		
ELEVATIONS Date: 09/23/10 Revision Date: 09/09/10		
1 OF 3		

THE STATE OF SOUTH DAKOTA DOES NOT REQUIRE RESIDENTIAL HOME PLANS TO BE DESIGNED AND DRAFTED BY A LICENSED ARCHITECT. THEREFORE, THIS HOME PLAN HAS NOT BEEN DESIGNED OR APPROVED BY A LICENSED ARCHITECT AND DOES NOT INCLUDE A REGISTERED ARCHITECT'S "STAMP." DEPENDING UPON WHERE THIS HOME IS TO BE BUILT AND THE LAWS GOVERNING THAT PARTICULAR AREA, A PLAN FOR A RESIDENTIAL STRUCTURE MAY REQUIRE TO HAVE A LICENSED ARCHITECT'S APPROVAL PRIOR TO CONSTRUCTION. IT IS SUGGESTED THAT A LICENSED ARCHITECT APPROVE THE PLAN AND THE ARCHITECTMAN FOR THE PARTICULAR LOCATION.