




LEFT ELEVATION
SCALE : 1/8" = 1'-0"

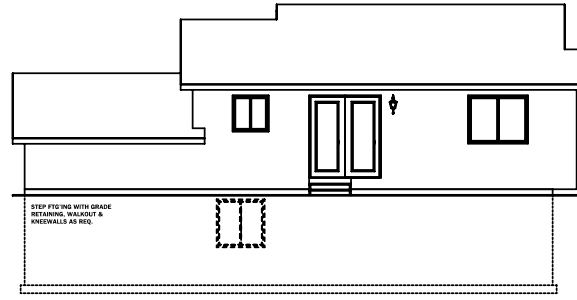

REAR ELEVATION
SCALE : 1/8" = 1'-0"

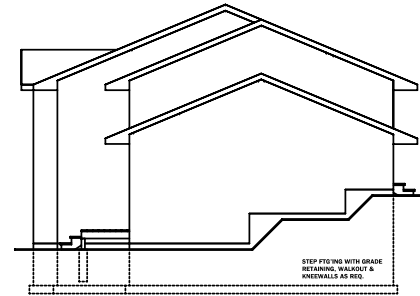

RIGHT ELEVATION
SCALE : 1/8" = 1'-0"

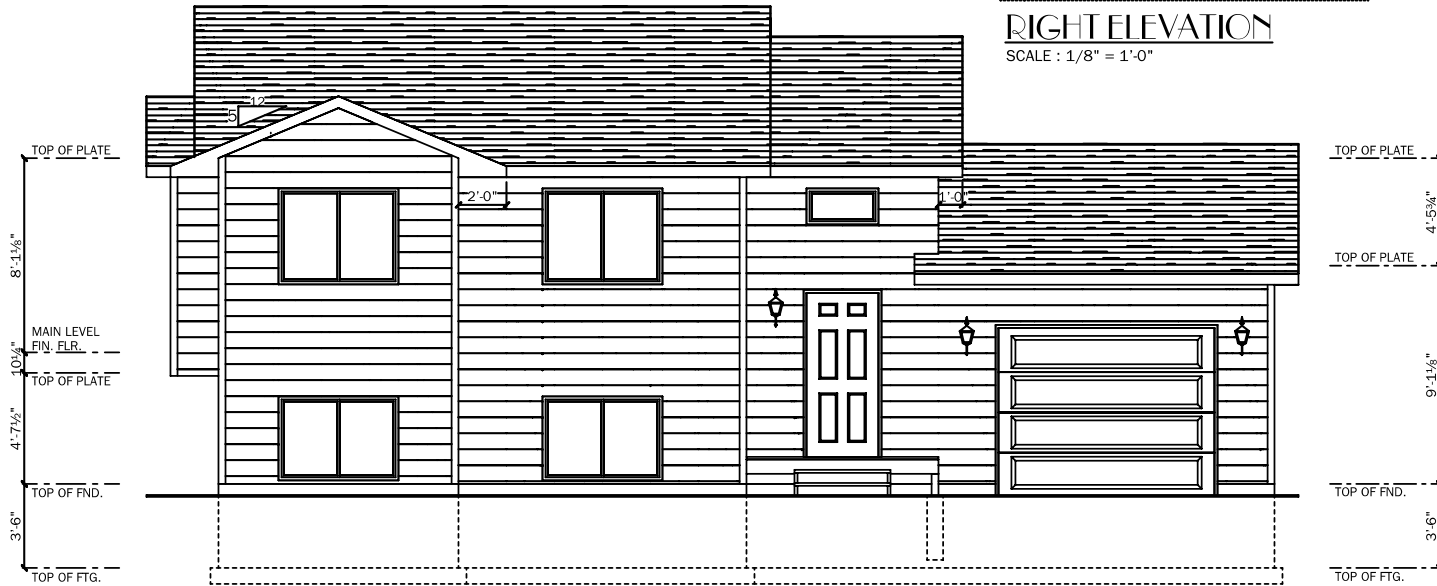

FRONT ELEVATION
SCALE : 1/4" = 1'-0"

Customers Signature _____ Date _____

Acknowledged by _____

*** IMPORTANT ***
These drawings may not meet applicable building codes. These drawings may need to be altered to your specific project. Check with local building officials about a building permit.

ELEVATIONS
Date: 07/28/10
Revision Date: 07/30/10

1 OF 3

Drawn For: **HOWIE CONSTRUCTION LLC.**
Contractor: DARIN HOWIE
Drawn By: ROD BUSETTI
Date: 07/23/10
Category: **LOT 5 BLK. 1 HOMESTEAD**

U B C
PRO-Build
Rapid City, S.D.
Phone (605) 343-1115
Fax (605) 388-8738



These general drawings have been prepared using information provided by the contractor or architect and may not meet applicable state and local building codes. The drawings are not a substitute for permit drawings prepared by a contractor or architect and may not meet applicable state and local building codes. It is the responsibility of the contractor or architect to determine if the drawings need to be changed to satisfy: 1) state or local building codes and regulations; 2) the project or the project site. Consult local building officials to determine if a building permit is required. We assume no responsibility for claims or damage arising from errors, omissions, discrepancies or omissions in this drawing.

THE STATE OF SOUTH DAKOTA DOES NOT REQUIRE RESIDENTIAL HOME PLANS TO BE DESIGNED AND DRAFTED BY A LICENSED ARCHITECT, THEREFORE, THIS HOME PLAN HAS NOT BEEN DESIGNED OR APPROVED BY A LICENSED ARCHITECT AND DOES NOT INCLUDE A REGISTERED ARCHITECT'S "STAMP". DEPENDING UPON WHERE THIS HOME IS TO BE BUILT AND THE LAWS GOVERNING THAT PARTICULAR AREA, A PLAN FOR A RESIDENTIAL STRUCTURE MAY REQUIRE TO HAVE A LICENSED ARCHITECT'S APPROVAL PRIOR TO CONSTRUCTION. IT IS SUGGESTED THAT A LICENSED ARCHITECT APPROVE THE PLAN AND THE APPRENTICE FOR THE PARTICULAR LOCATION.